


CONTRACTOR TO VERIFY DIMENSIONS ON SITE BEFORE CONSTRUCTION

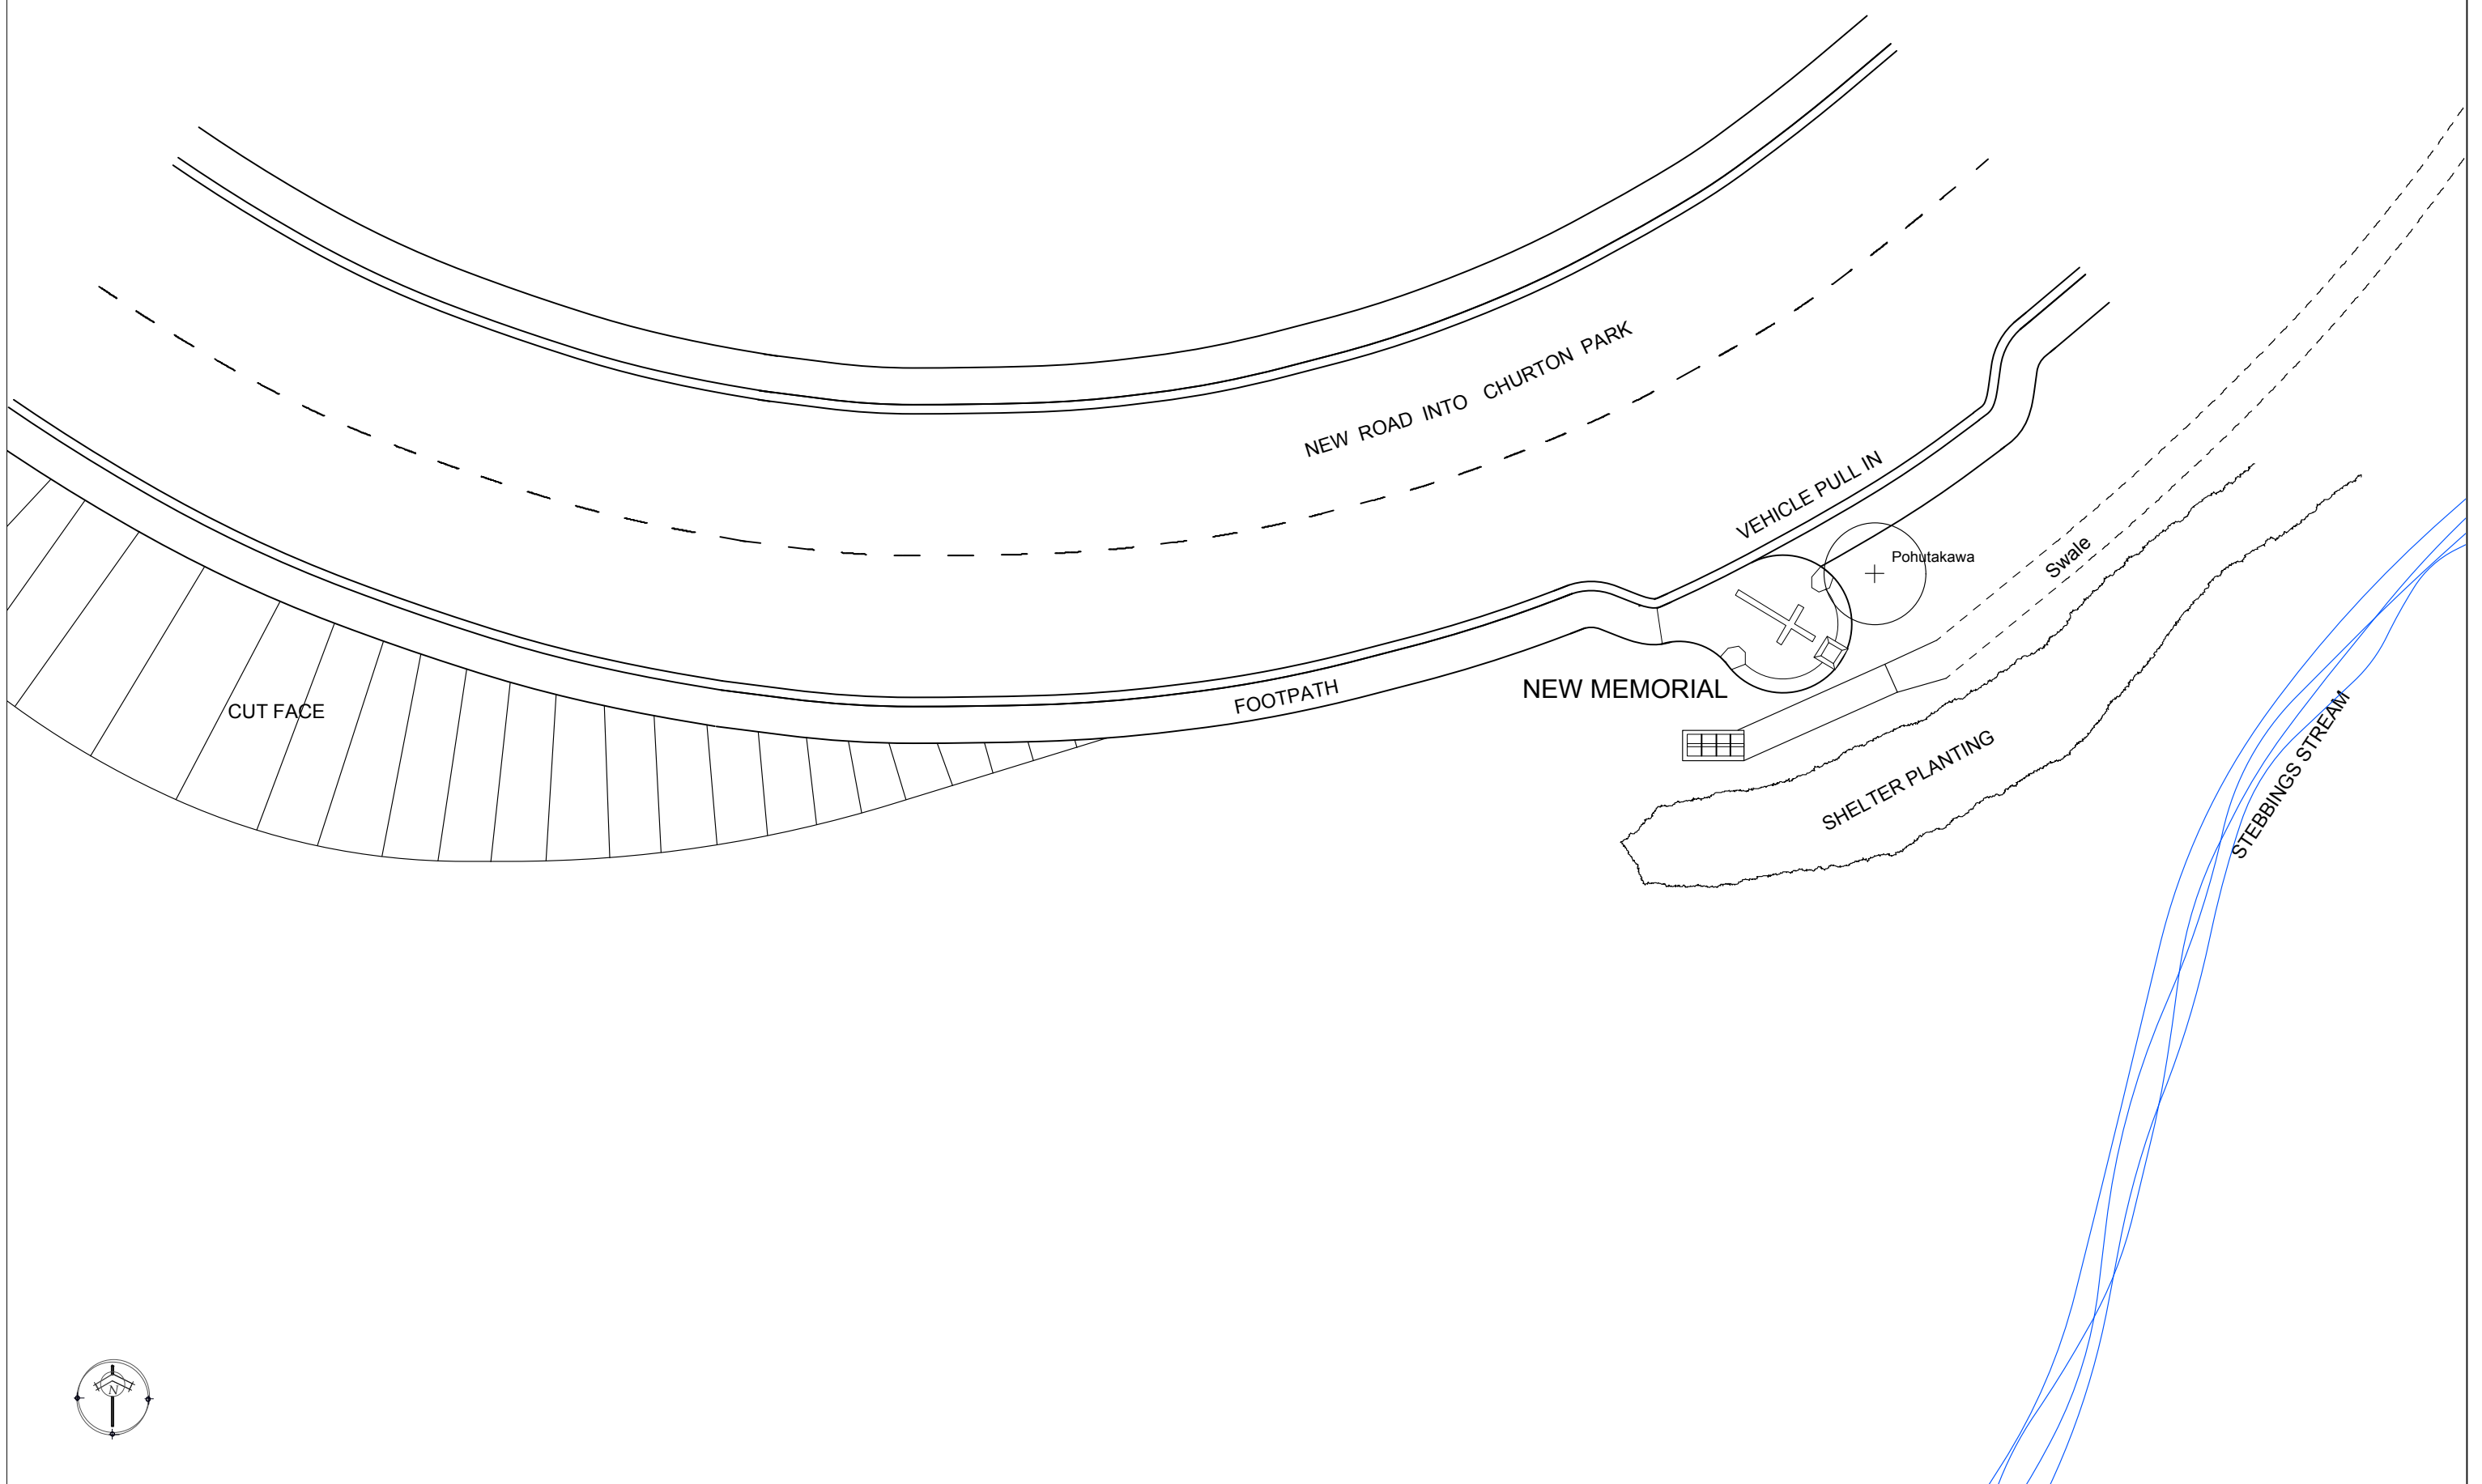

WCC Architectural Services / Architects / Landscape Architects

**GLENSIDE COMMUNITY MEMORIAL - Location Plan**

SCALE: 1:50 at A3

DATE: Mar 2013

DESIGN: C. Gordon  
A. Clarke

DRAWN: C. Gordon


DRAWING NO.  
Job: 13-0000

Sheets: G160-01

Revisions



WCC Architects  
LANDSCAPE  
ARCHITECTS

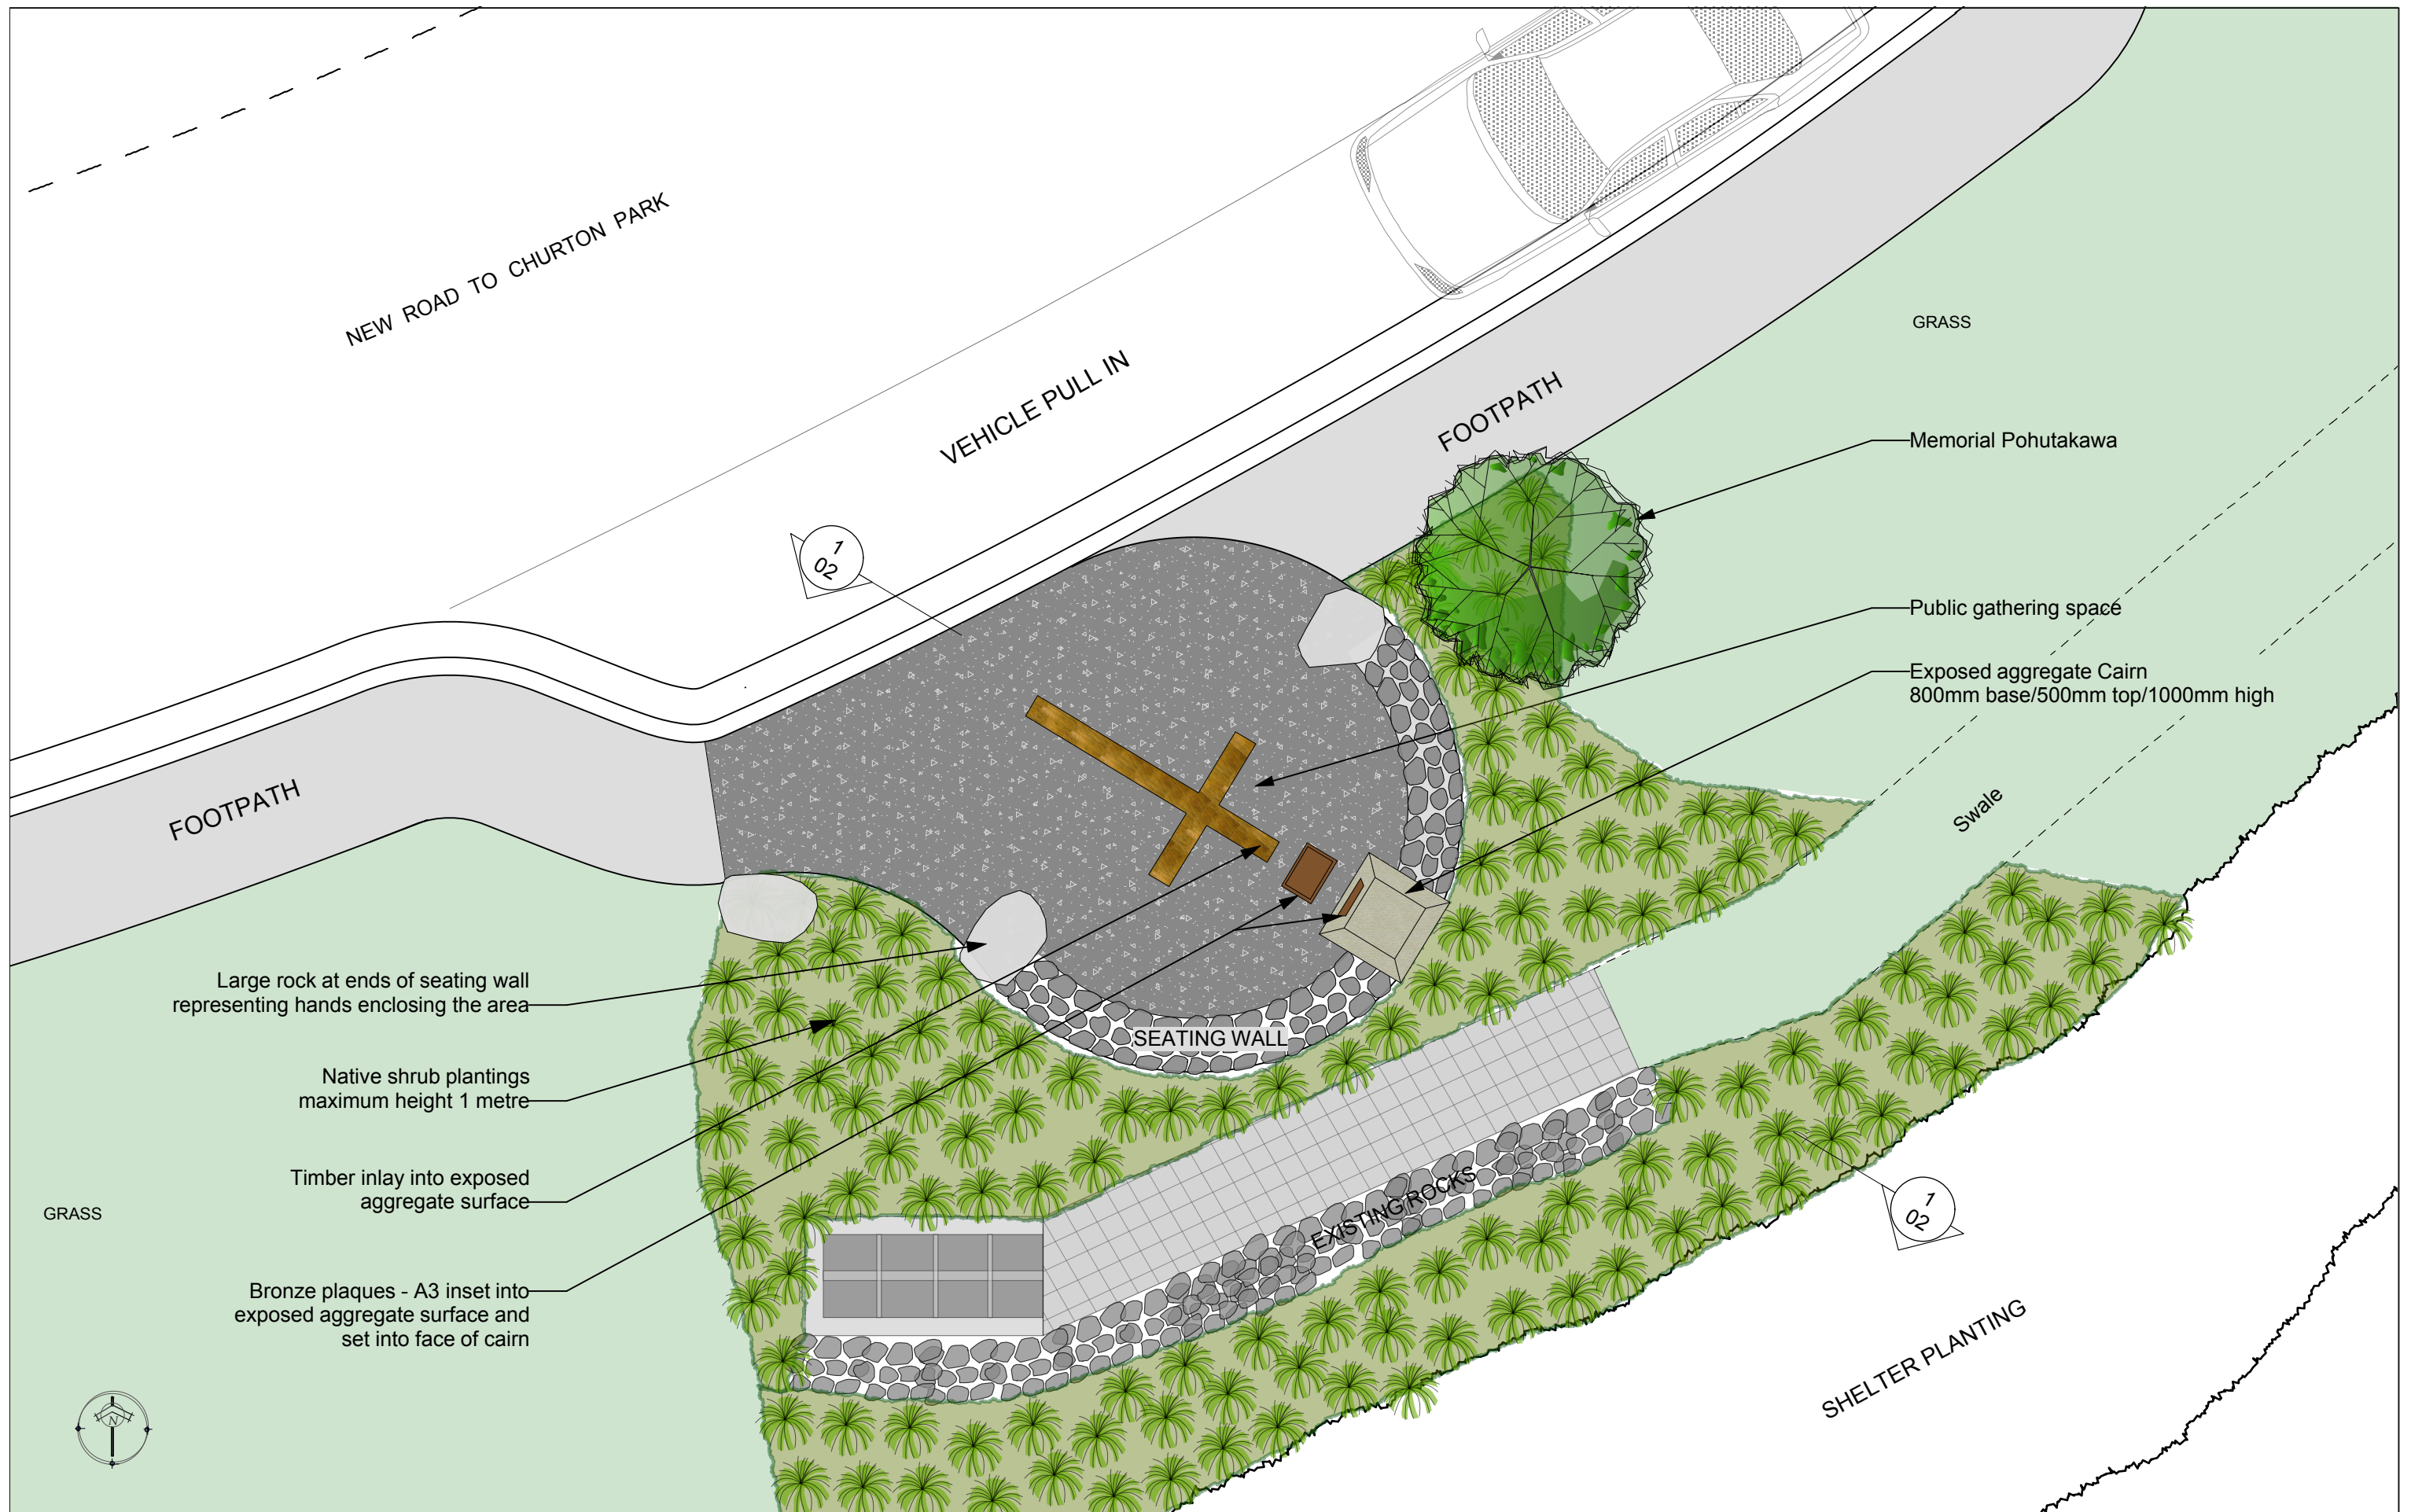

WCC Architectural Services / Architects / Landscape Architects

**GLENSIDE COMMUNITY MEMORIAL - Landscape Plan**

SCALE: 1:50 at A3

DATE: Mar 2013

DESIGN: C. Gordon  
A. Clarke

DRAWN: C. Gordon

DRAWING NO.


Job: 13-0000

Sheets: G160-02

Revisions

Absolutely  
**POSITIVELY**  
Wellington


WCC Architects  
**LANDSCAPE  
ARCHITECTS**

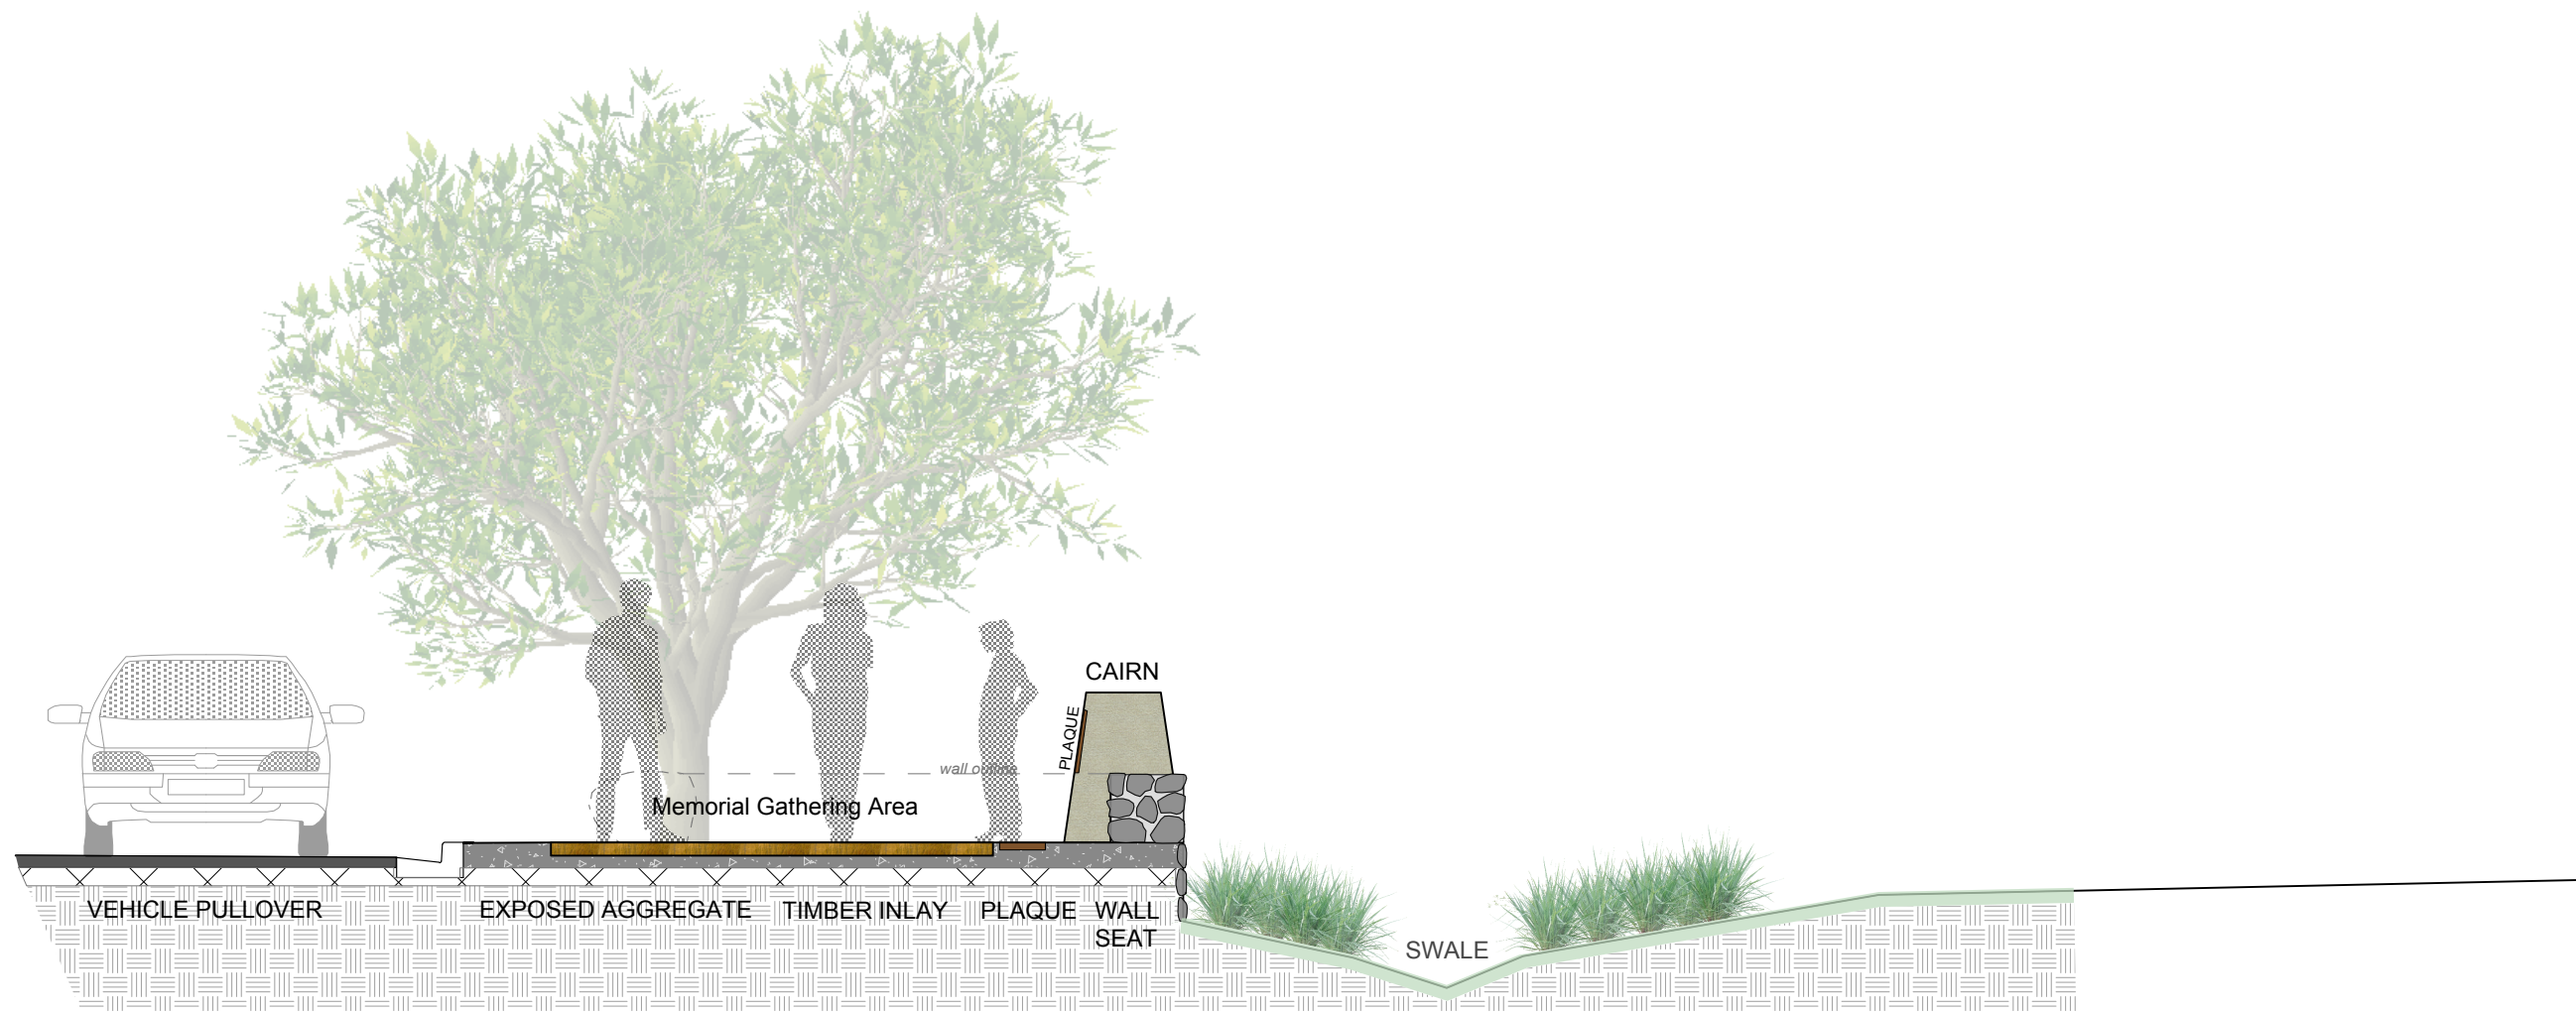

1  
A1

**GLENSIDE MEMORIAL ELEVATION 1:50**

1  
A1

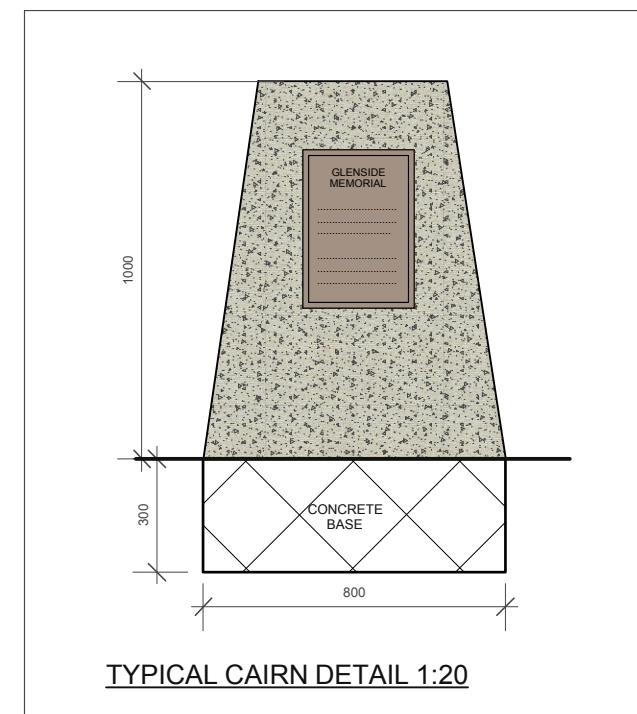

**TYPICAL CAIRN DETAIL 1:20**



WCC Architectural Services / Architects / Landscape Architects

**GLENSIDE COMMUNITY MEMORIAL - Elevation/Detail**

SCALE: 1:50 at A3

DATE: Mar 2013

DESIGN: C. Gordon  
A. Clarke

DRAWN: C. Gordon

DRAWING NO.  
Job: 13-0000

Sheets: G160-02

Revisions



WCC Architects  
**LANDSCAPE ARCHITECTS**